


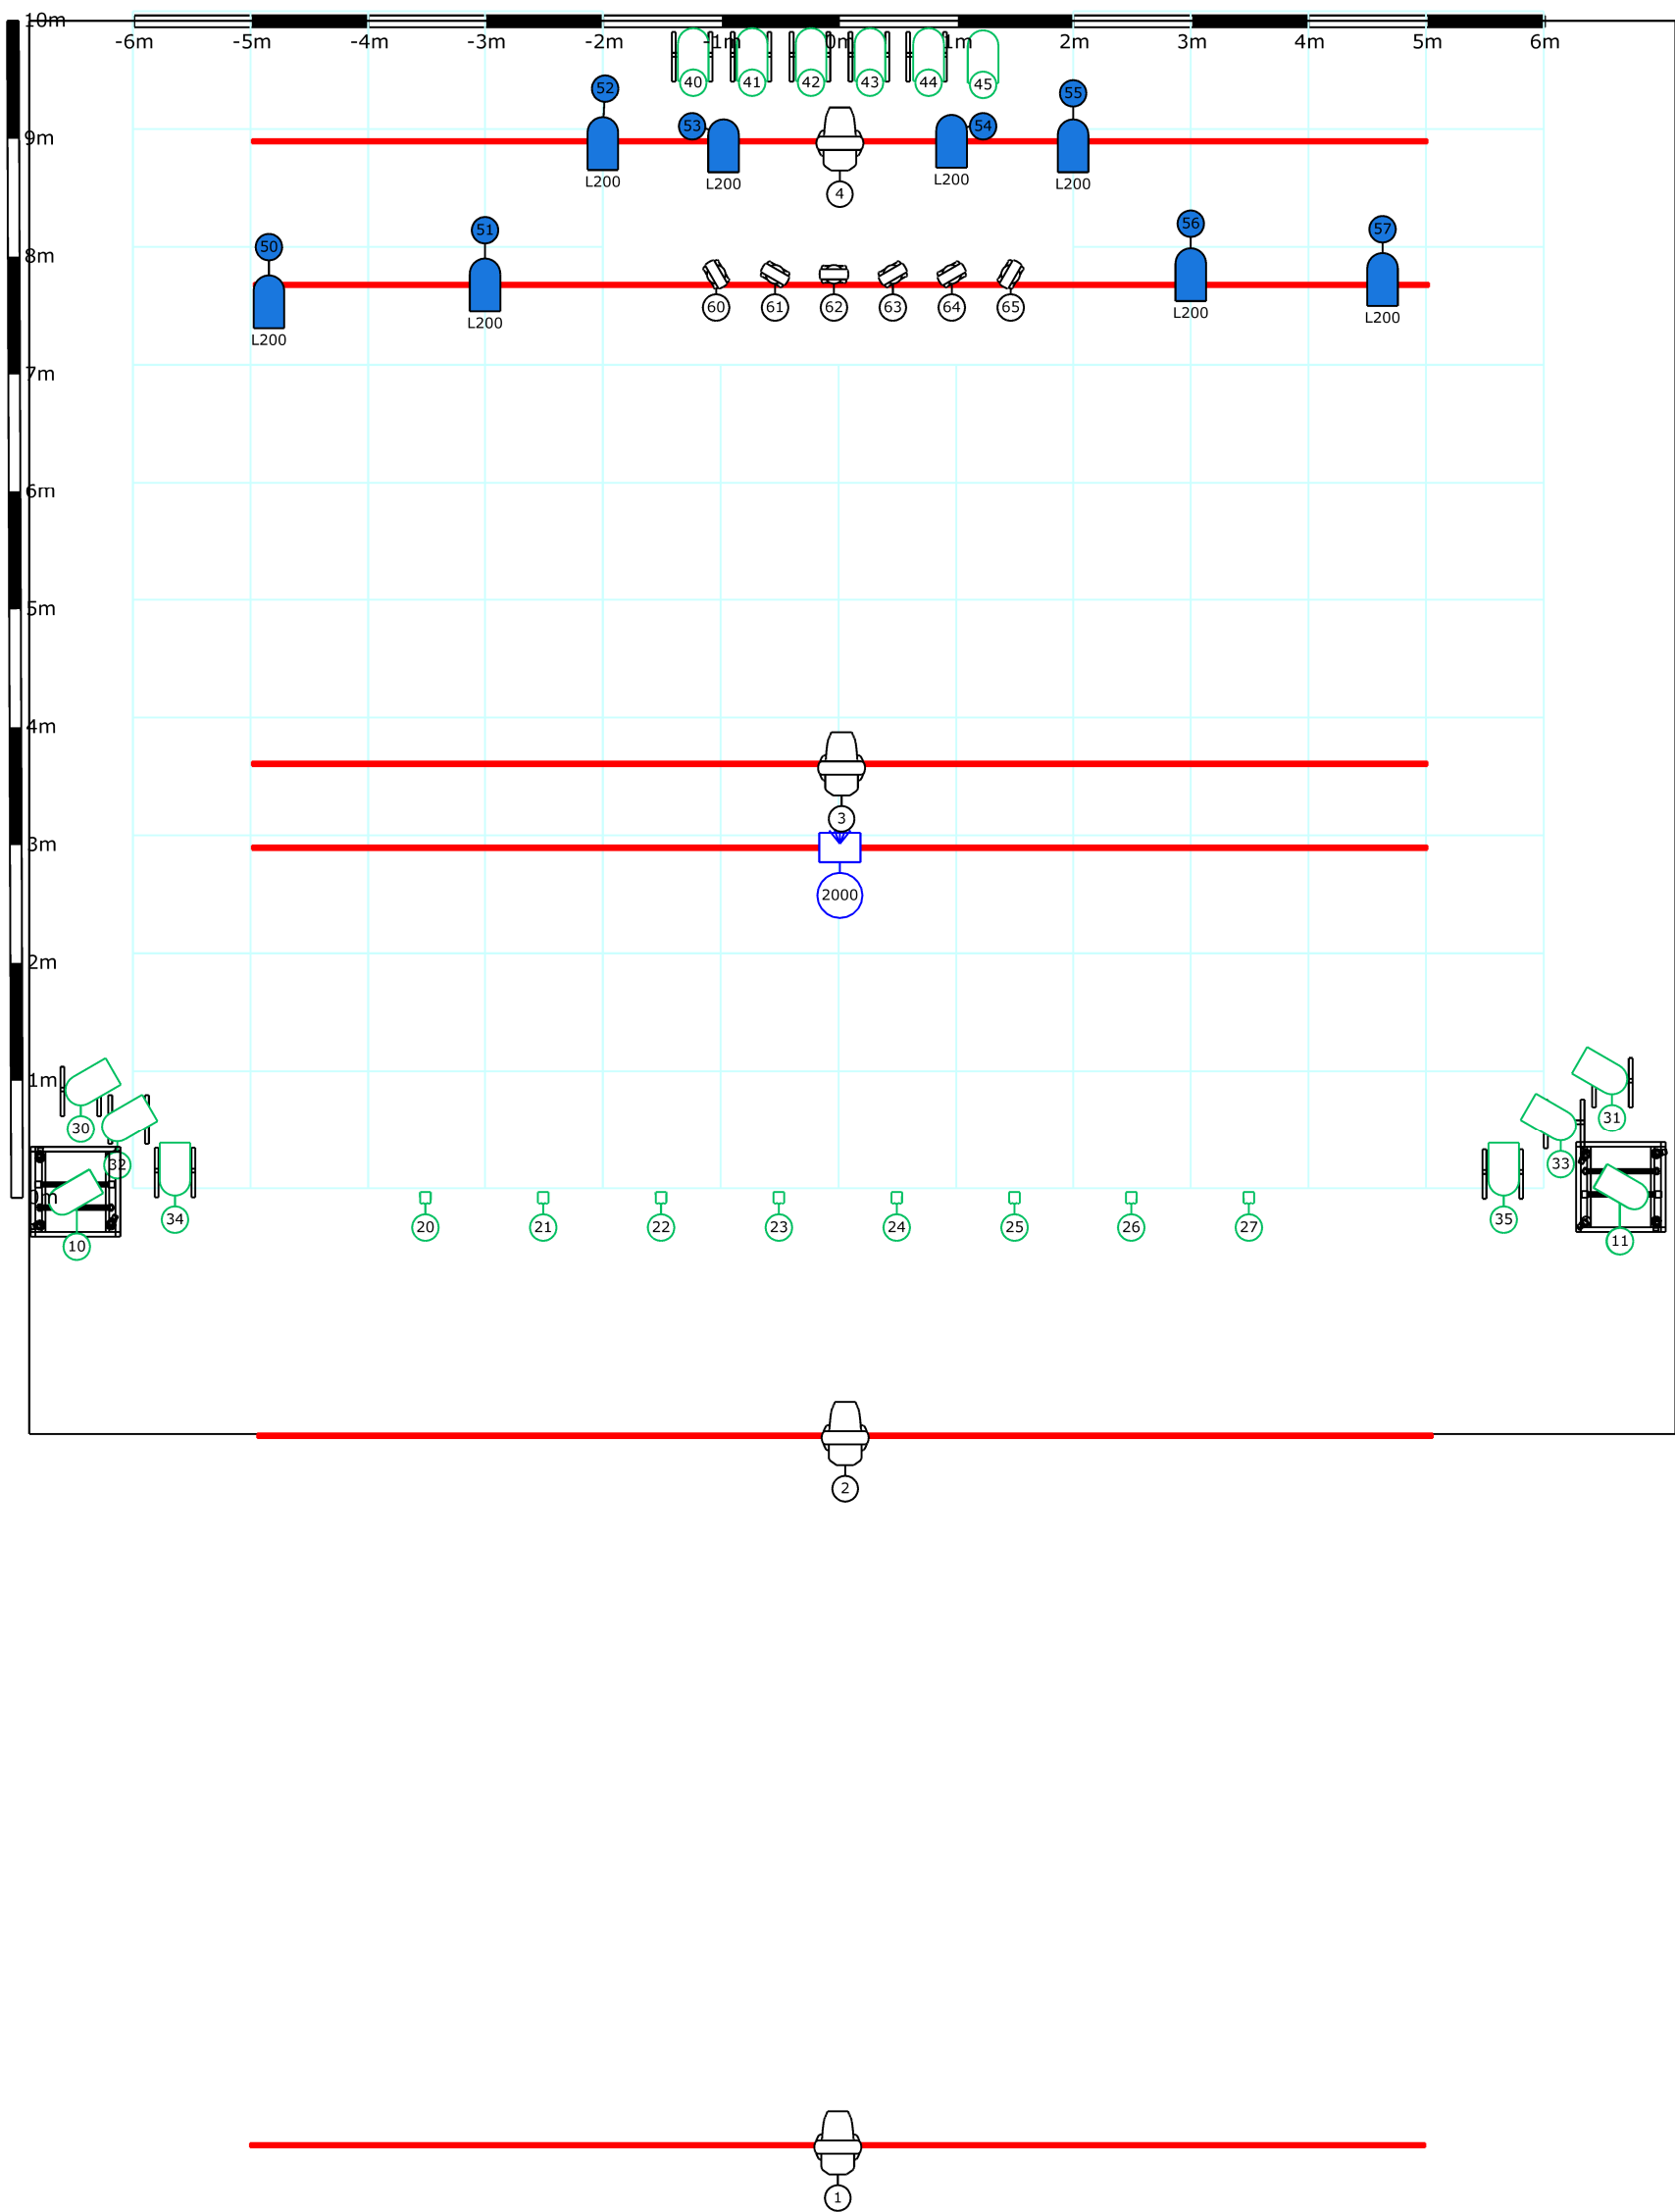


Symbol key

- Par 64 (11)
- PixelBrick (8)
- LED Profiel/pc (Zoom) (6)
- LED PAR (6)
- Robin T1 Profile (4)
- RGB Laser DMX 3000 (1)

Layer key

- laser
- licht grid
- licht vloer

Werklicht:
Zaallicht:
Traplicht:

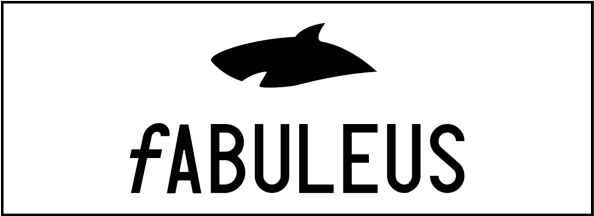

Project	out of hands
Lighting designer	Michiel Vandavelde
Set designer	Michiel Vandavelde
Director	Michiel Vandavelde
Technical director	Seppe Janssens